



NOTICE

REINFORCING STEEL PLACING DRAWING ONLY. USE IN CONJUNCTION WITH CONTRACT DRAWINGS & SPECIFICATIONS. ELEVATIONS & DIMENSIONS SHOWN ON DRAWING ARE FOR DETAILING PURPOSES ONLY AND SHOULD NOT BE USED FOR CONSTRUCTION UNLESS VERIFIED BY ENGINEER OR CONTRACTOR.


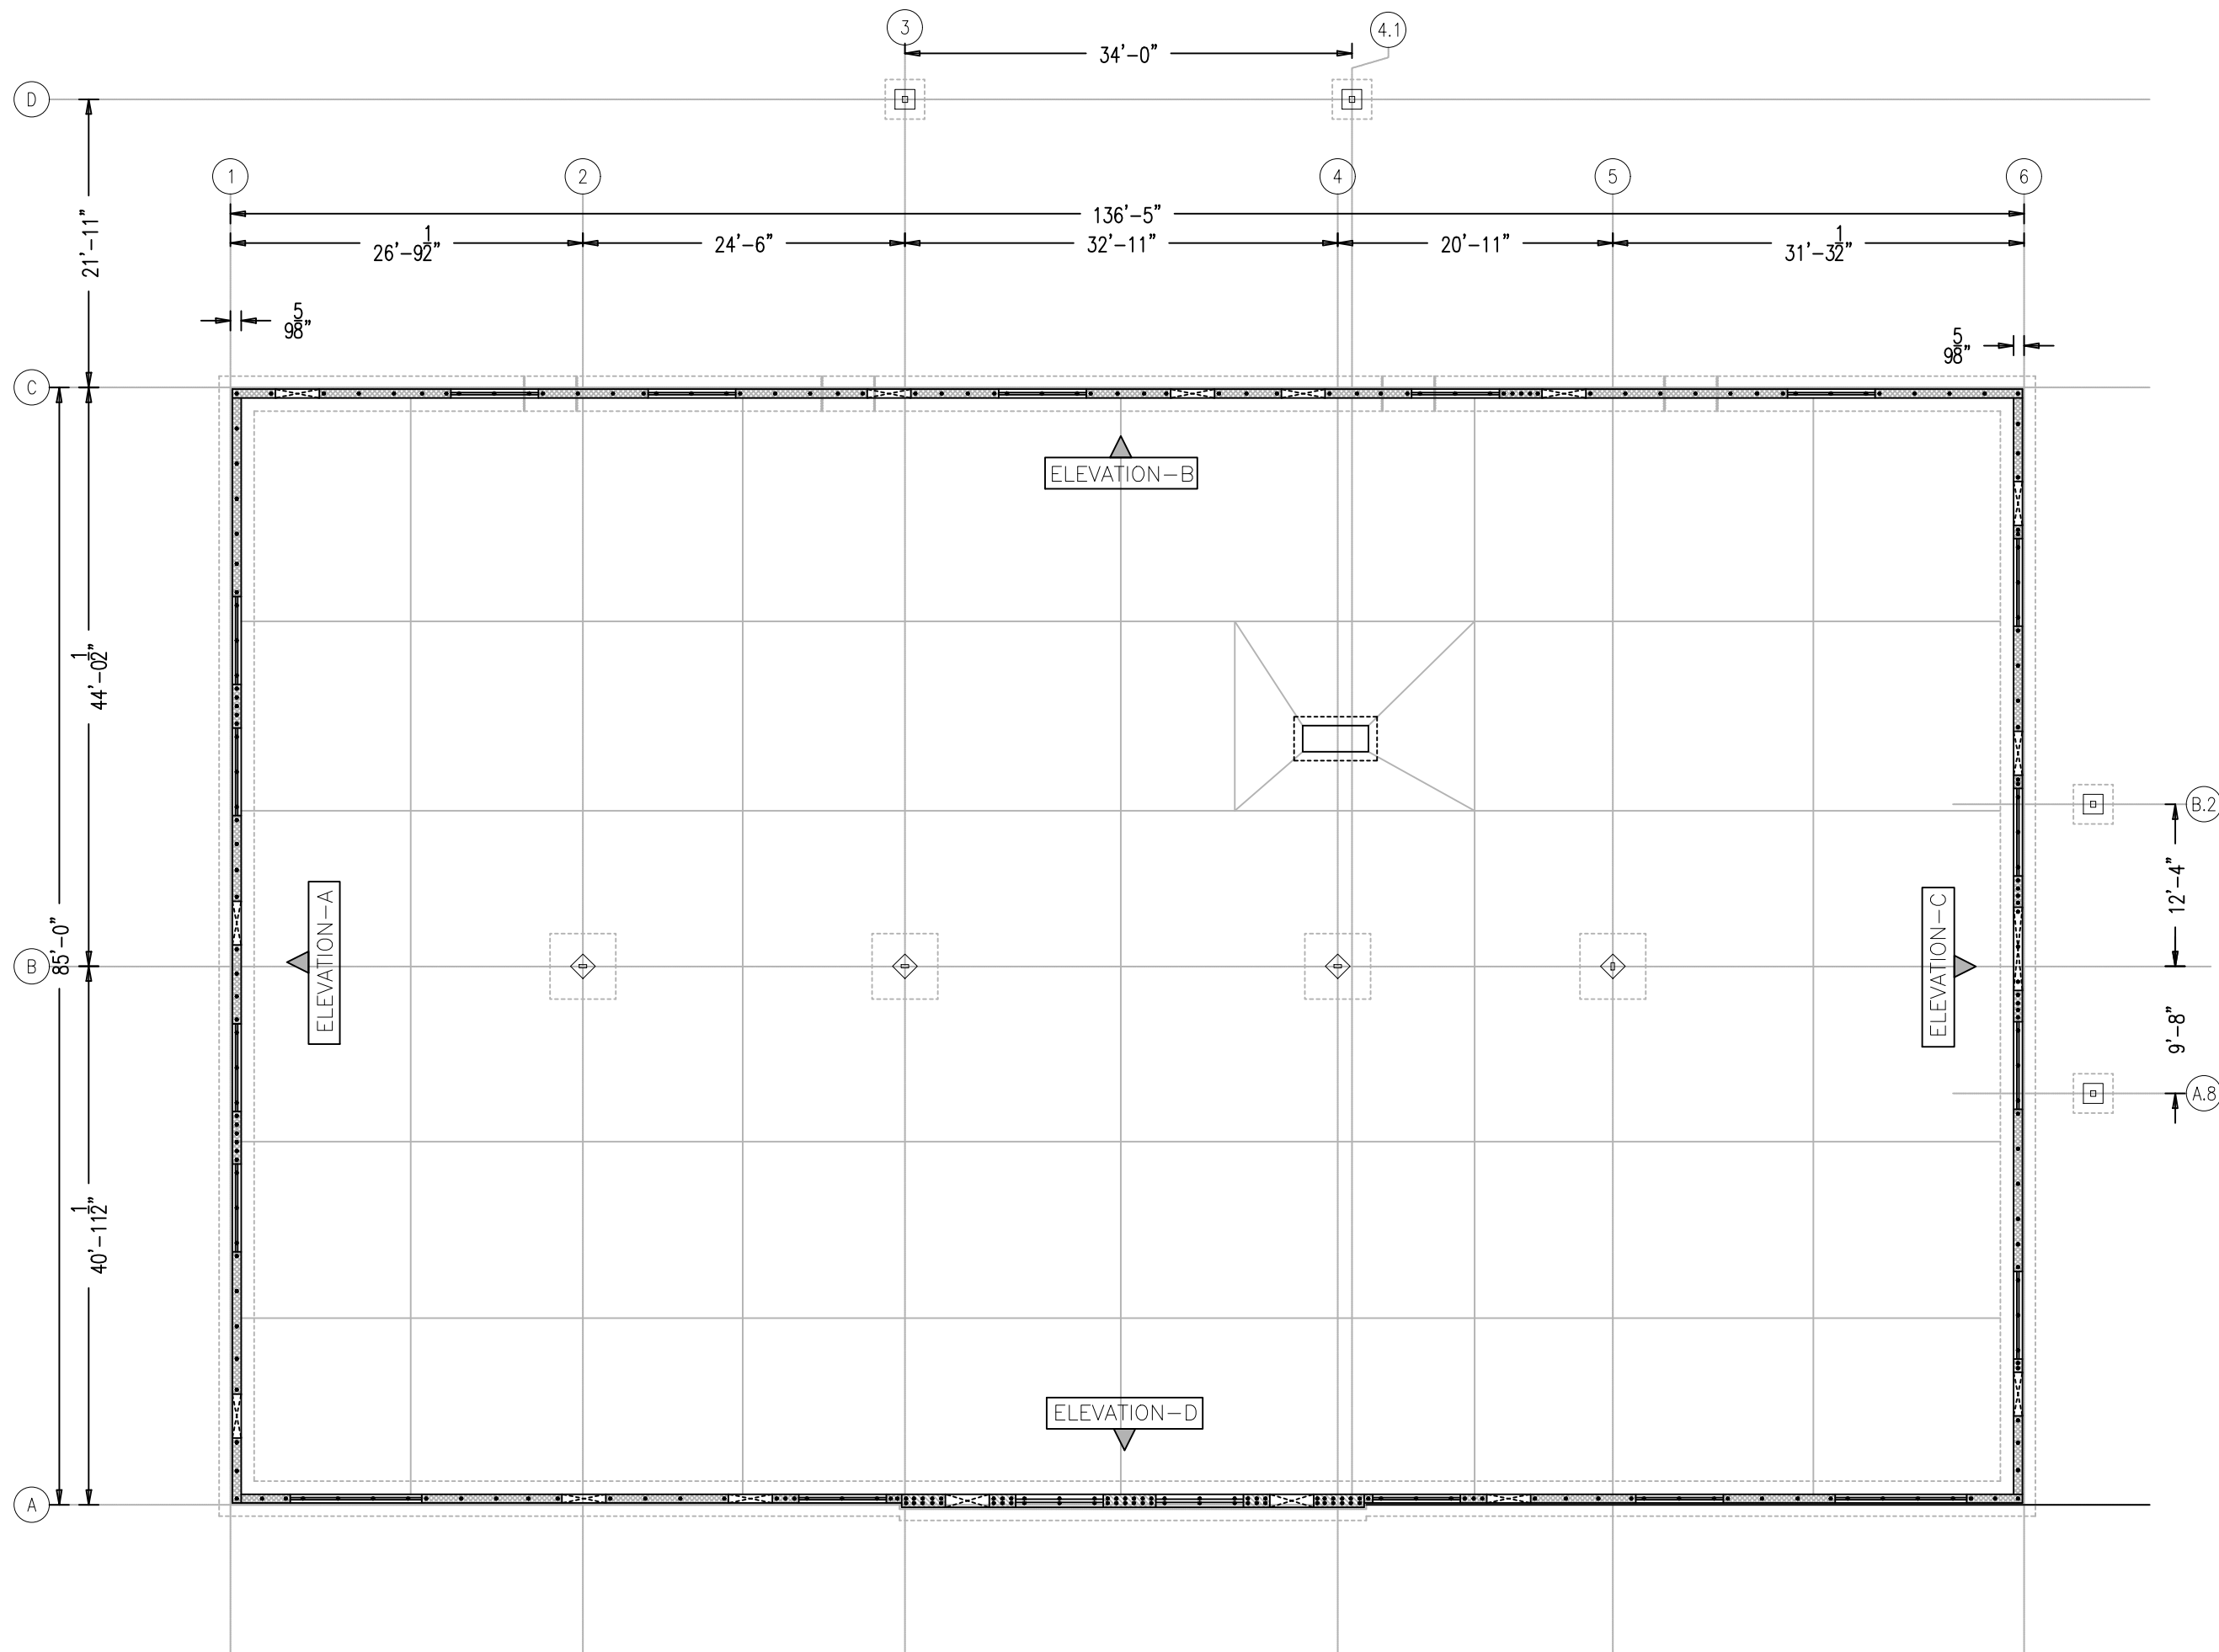


CMU WALL KEY PLAN LAYOUT

REF: S-101 (07/21/25)

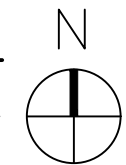


Release Number: R02-R02B				Bar List												
Bar Mark	Qty	Size	Total Length	Type	'A'	'B'	'C'	'D'	'E'	'F'	'G'	'H'	'J'	'K'	'Q'	'R'
SB01	16	#5	5'-0"	17		2'-6"	2'-6"									
SB02	88	#5	6'-4"	2	0'-10"	5'-6"										

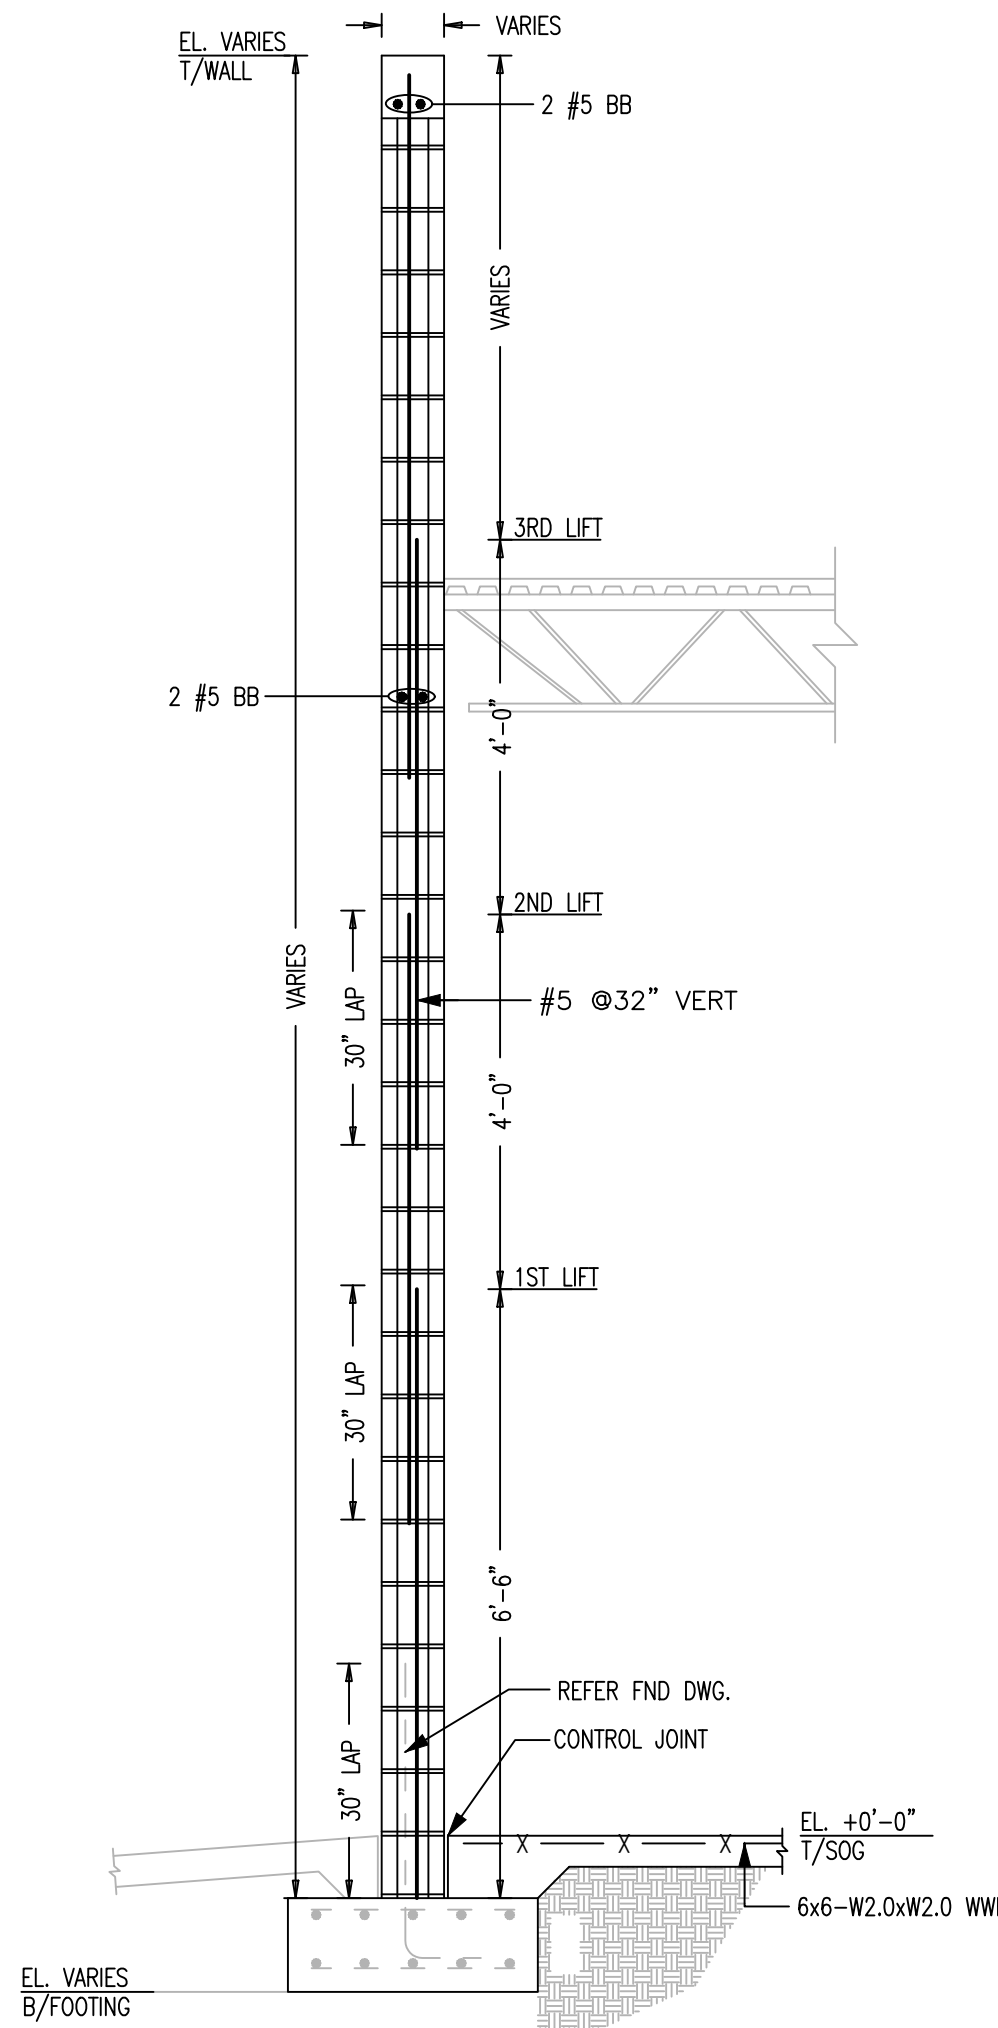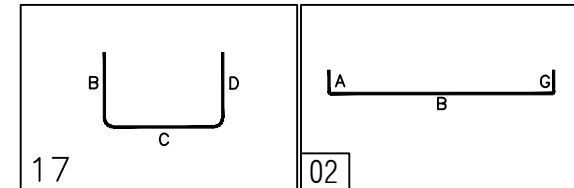


TYPICAL CMU WALL SECTION

REF:1/S-301 (07/21/25)

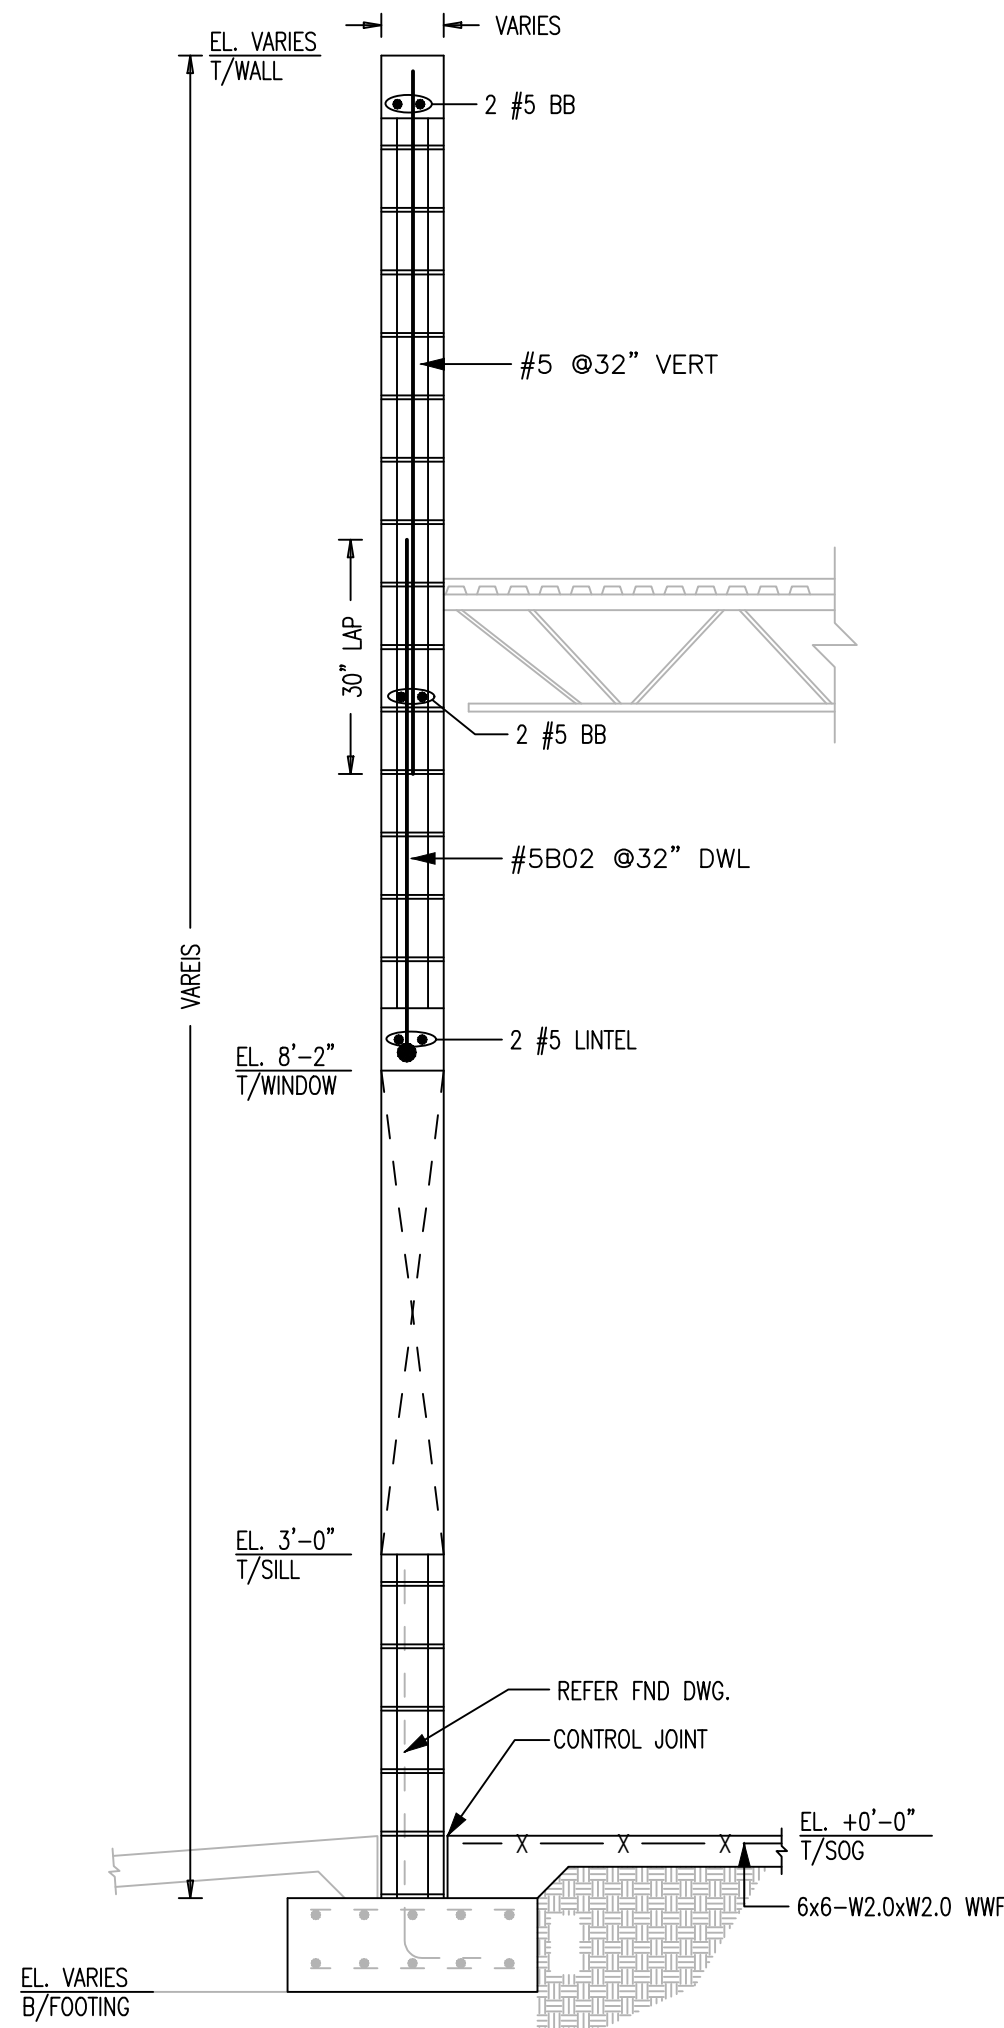


TYPICAL CMU WALL SECTION

REF:1/S-301 (07/21/25)

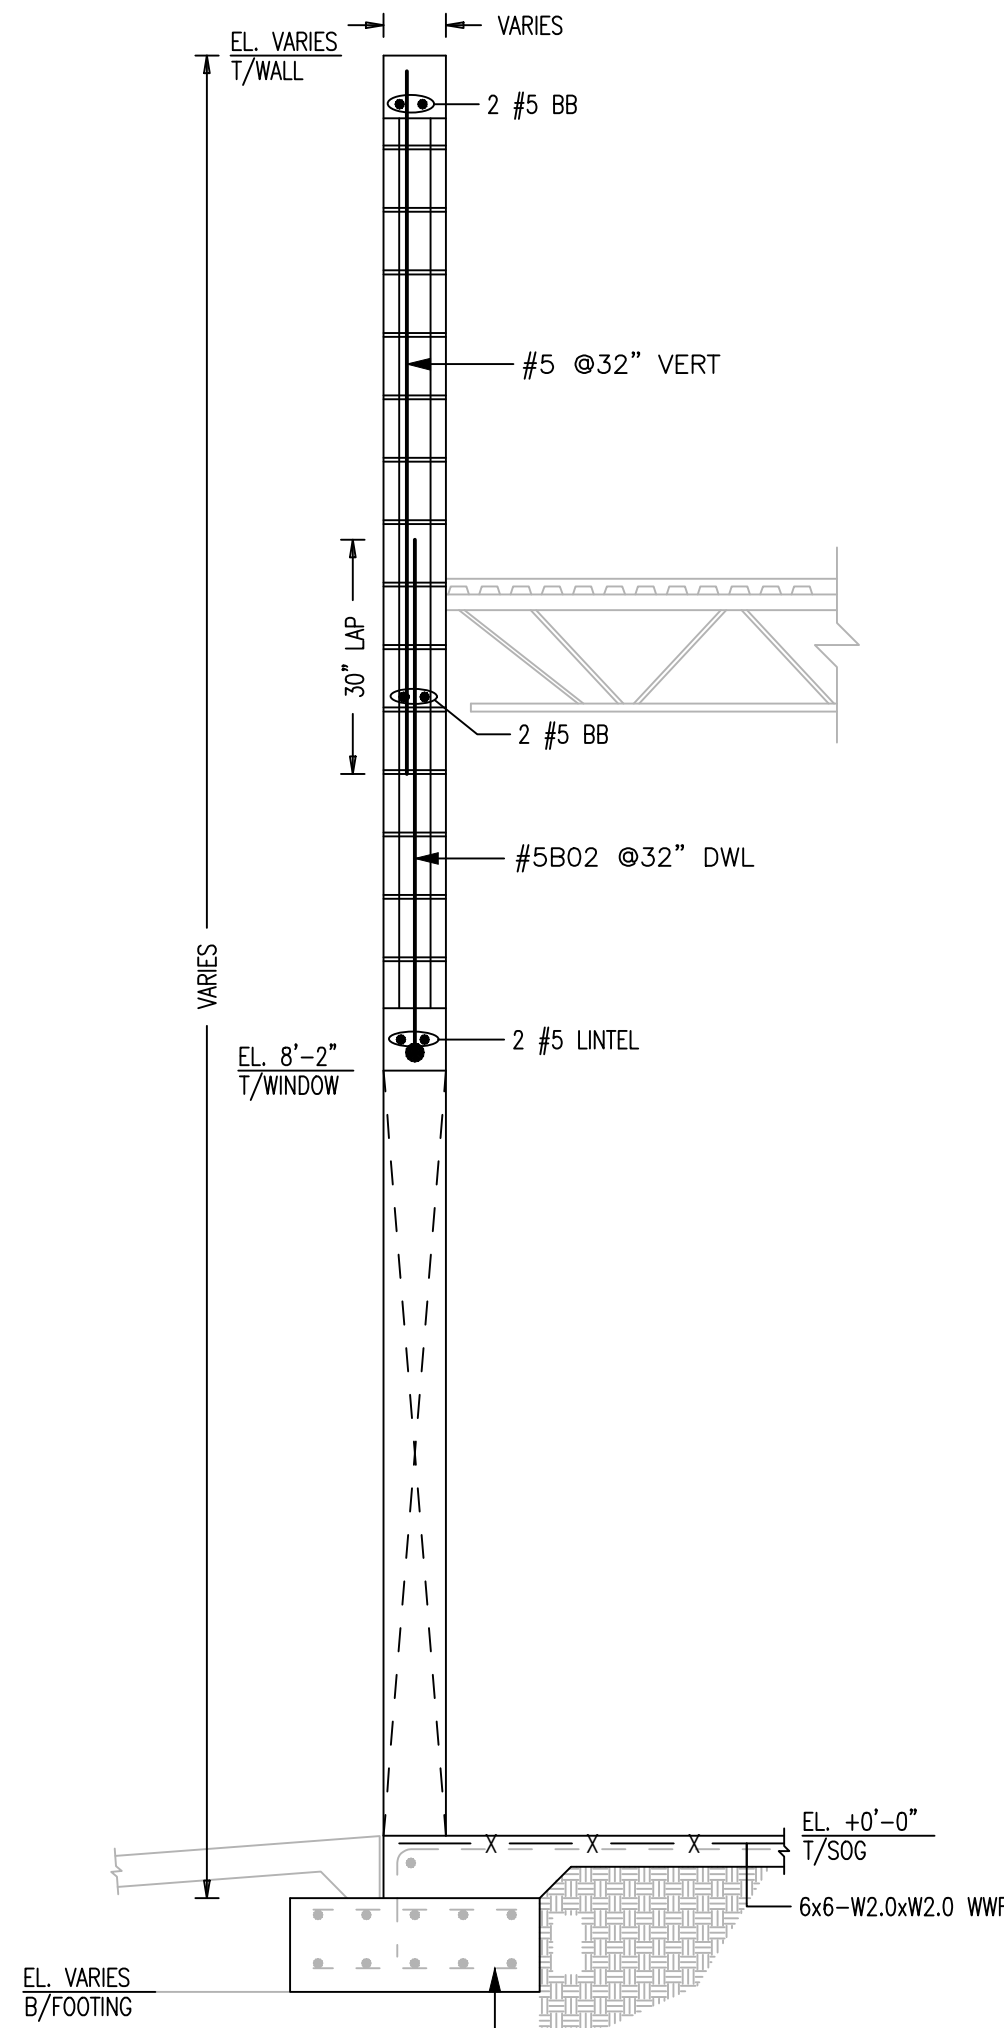

TYPICAL CMU WALL SECTION


REF:1/S-301 (07/21/25)

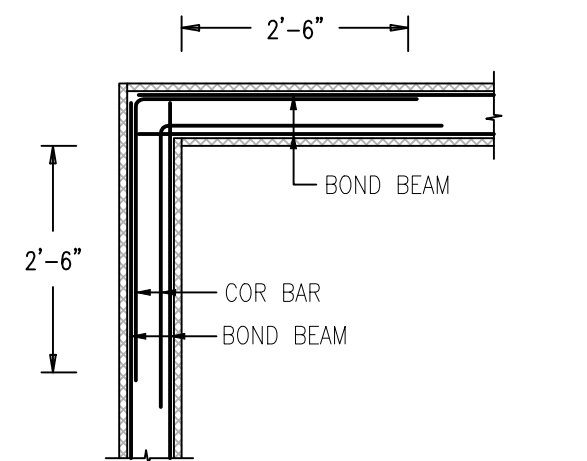

TYPICAL CORNER DETAIL AT BOND BEAM

REF:6/S-301 (07/21/25)

LAP NOTES:	
LAP VALUE FOR MASONRY	
SIZE	VALUE
#3	18"
#4	24"
#5	30"
#6	36"

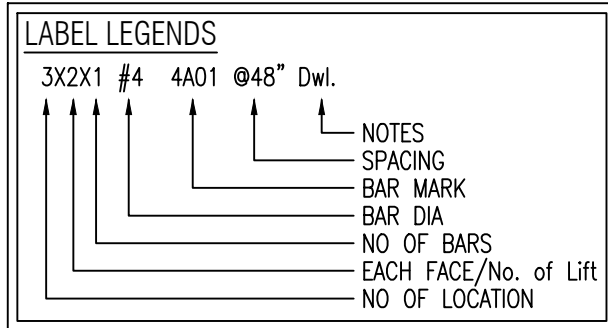



REFERENCE DRAWINGS

FOR REBAR DETAIL OF CMU WALL REFER DRAWING #R02A_#R02B

ALL BARS ARE GRADE 60, ASTM A615

FOR APPROVAL

REINFORCING STEEL PLACING DRAWING ONLY. USE IN CONJUNCTION WITH
CONTRACT DRAWINGS & SPECIFICATIONS. ELEVATIONS & DIMENSIONS
SHOWN ON DRAWING ARE FOR DETAILING PURPOSES ONLY AND SHOULD NOT
BE USED FOR CONSTRUCTION UNLESS VERIFIED BY ENGINEER OR CONTRACTOR

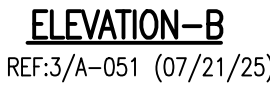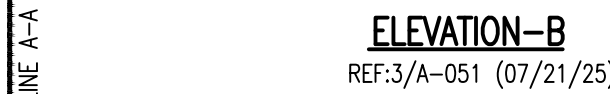

48 BAR DIA	
SIZE	VALUE
#3	18"
#4	24"
#5	30"
#6	36"

LABEL LEGENDS


Label Field	Meaning
3X2X1	SPACING
#4	BAR MARK
4A01	BAR DIA
@48" Dwl.	NO. OF BARS
NOTES	EACH FACE/No. of Lift
	NO. OF LOCATION

FOR REBAR DETAIL OF CMU WALL REFER DRAWING #R02_#R02E


FOR APPROVAL

NOTICE


REINFORCING STEEL PLACING DRAWING ONLY USE IN CONJUNCTION WITH CONTRACT DRAWINGS & SPECIFICATIONS. ELEVATIONS & DIMENSIONS SHOWN ON DRAWING ARE FOR DETAILING PURPOSES ONLY AND SHOULD NOT BE USED FOR CONSTRUCTION UNLESS VERIFIED BY ENGINEER OR CONTRACTOR.

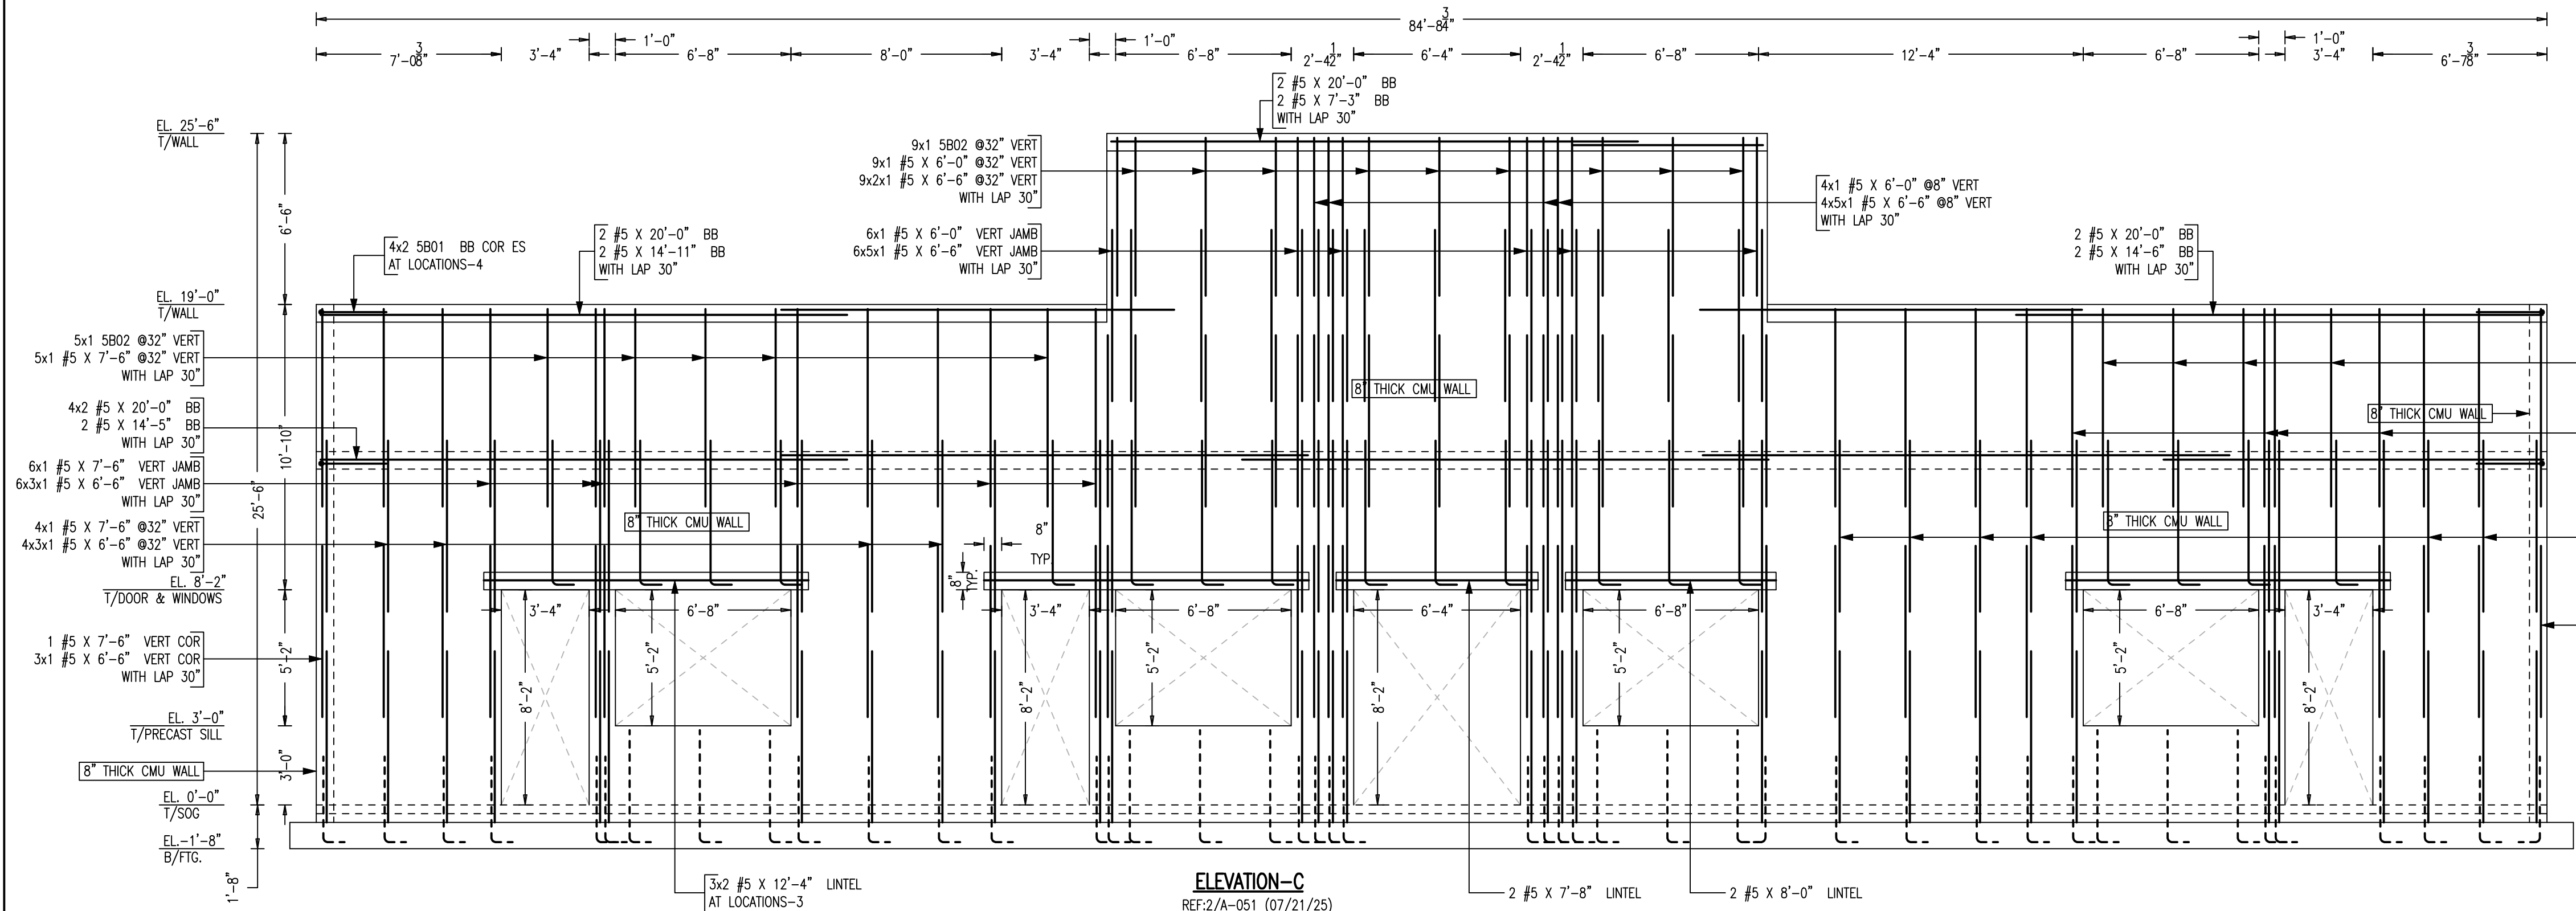

ELEVATION-C
REF:2/A-051 (07/21/25)

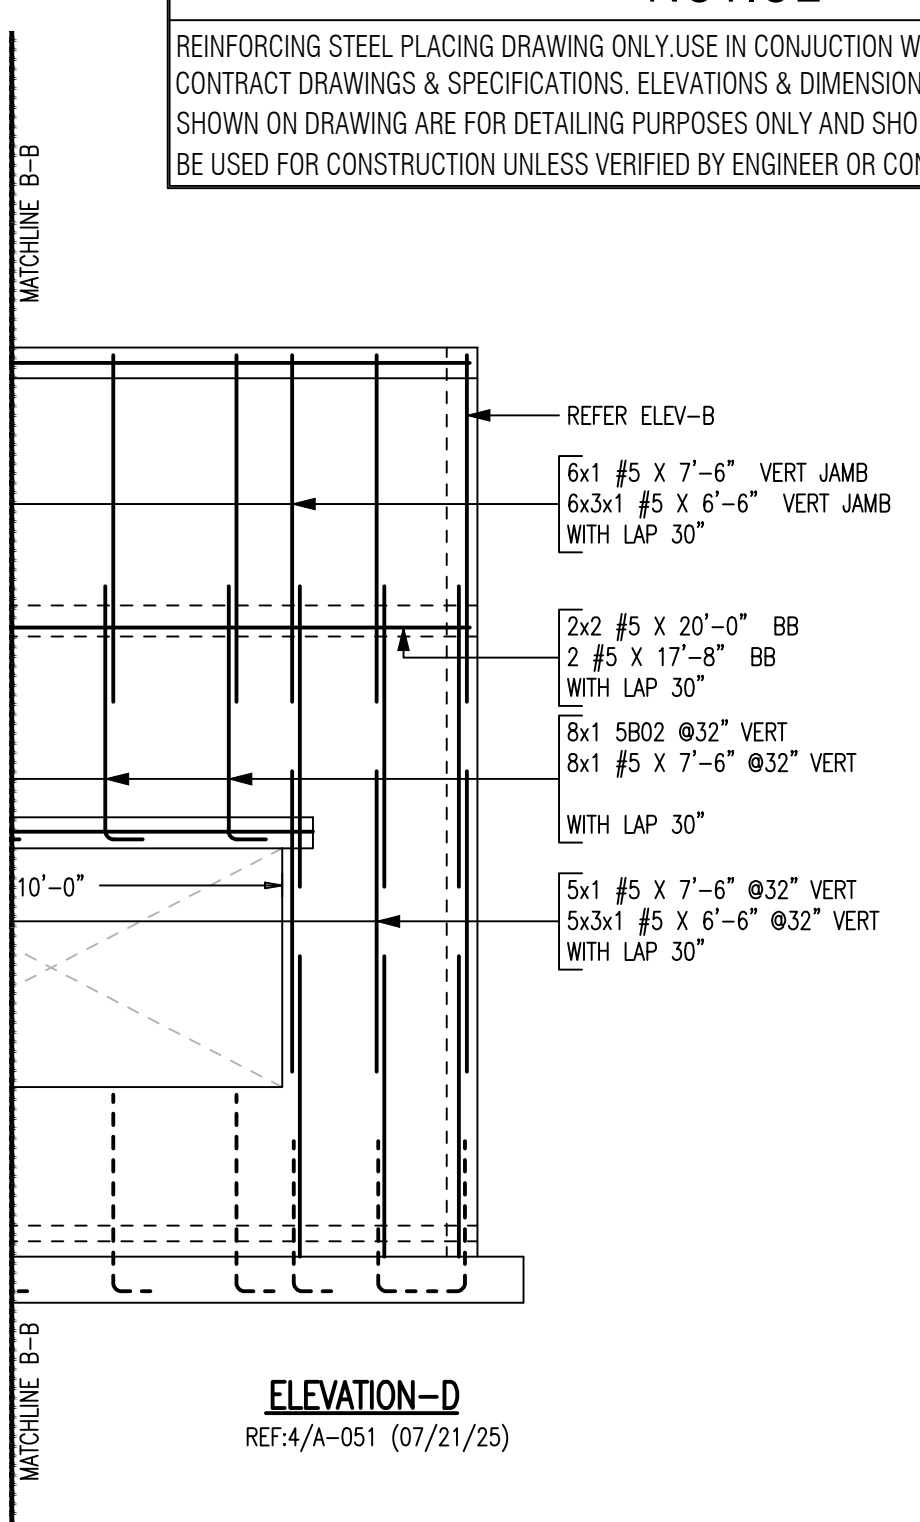

ELEVATION-D
REF:4/A-051 (07/21/25)

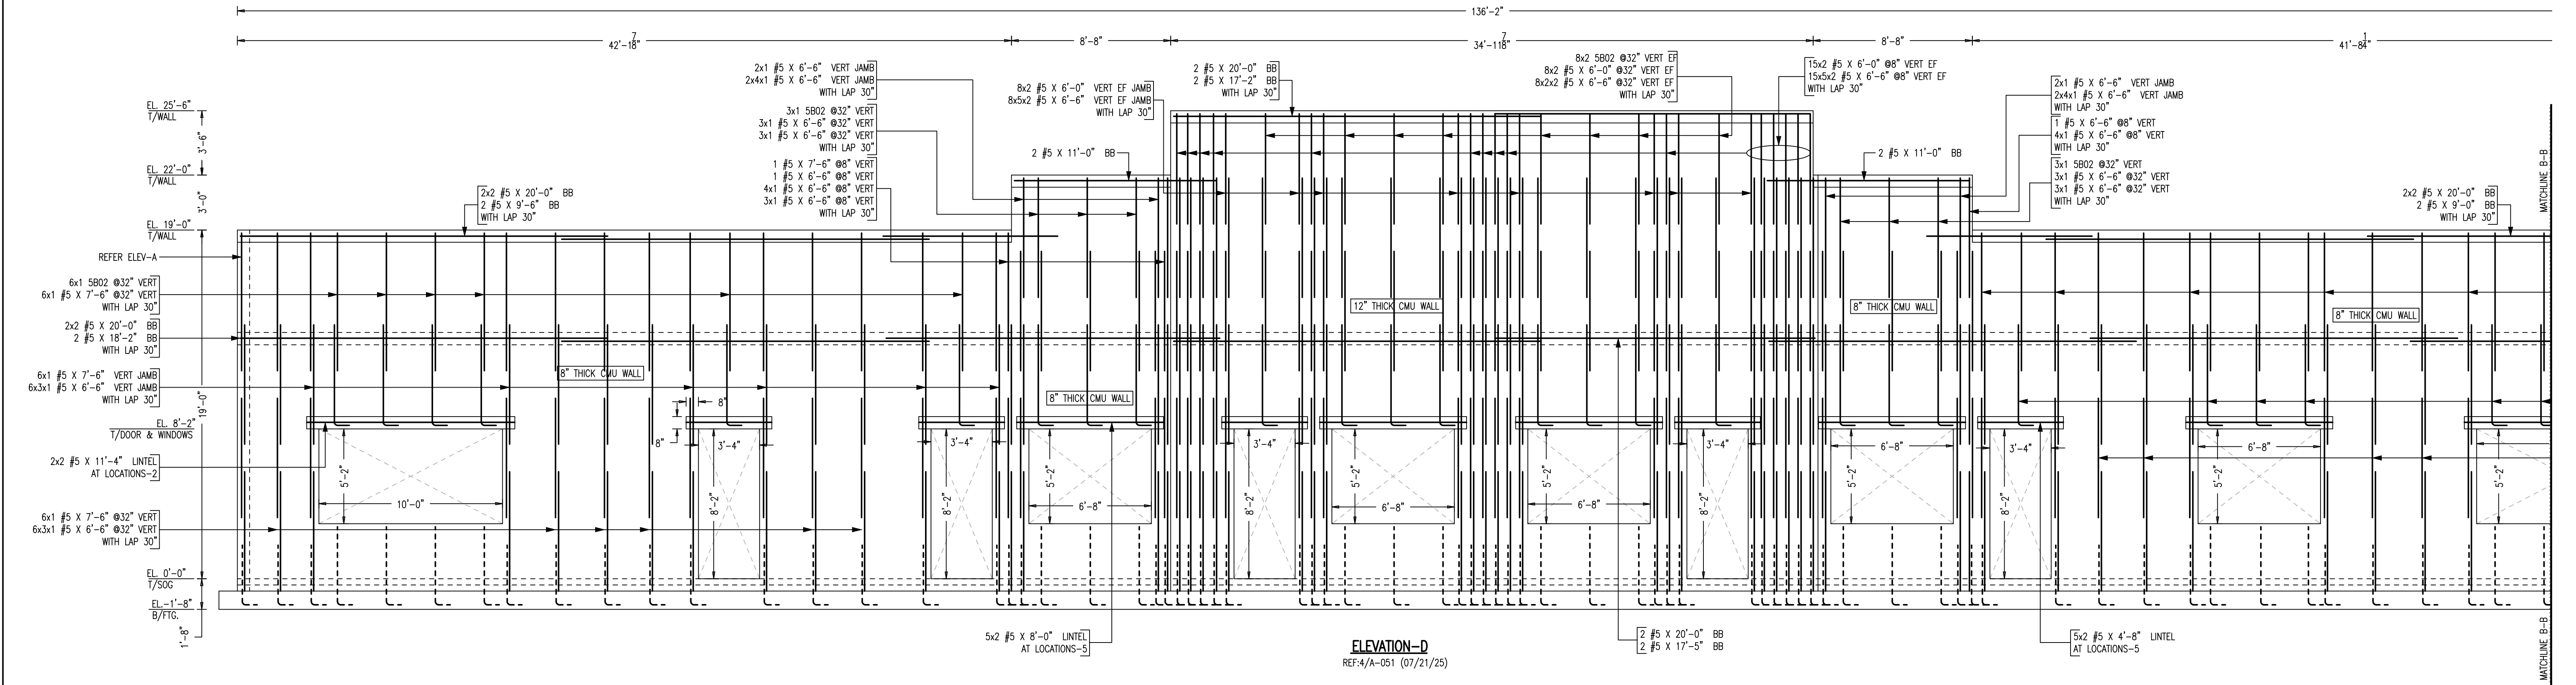

ELEVATION-D
REF:4/A-051 (07/21/25)

LAP NOTES:
LAP VALUE FOR MASONRY

4B BAR DIA	SIZE	VALUE
#3	18"	
#4	24"	
#5	30"	
#6	36"	

LABEL LEGENDS

3X2X1 #4	4A01 @48" Dwl.	NOTES
		SPACING
		BAR MARK
		BAR DIA
		NO. OF BARS
		EACH FACE/No. of Lft
		NO. OF LOCATION

REFERENCE DRAWINGS

FOR REBAR DETAIL OF CMU WALL REFER DRAWING #R02_#R02A

ALL BARS ARE GRADE 60, ASTM A615

FOR APPROVAL