



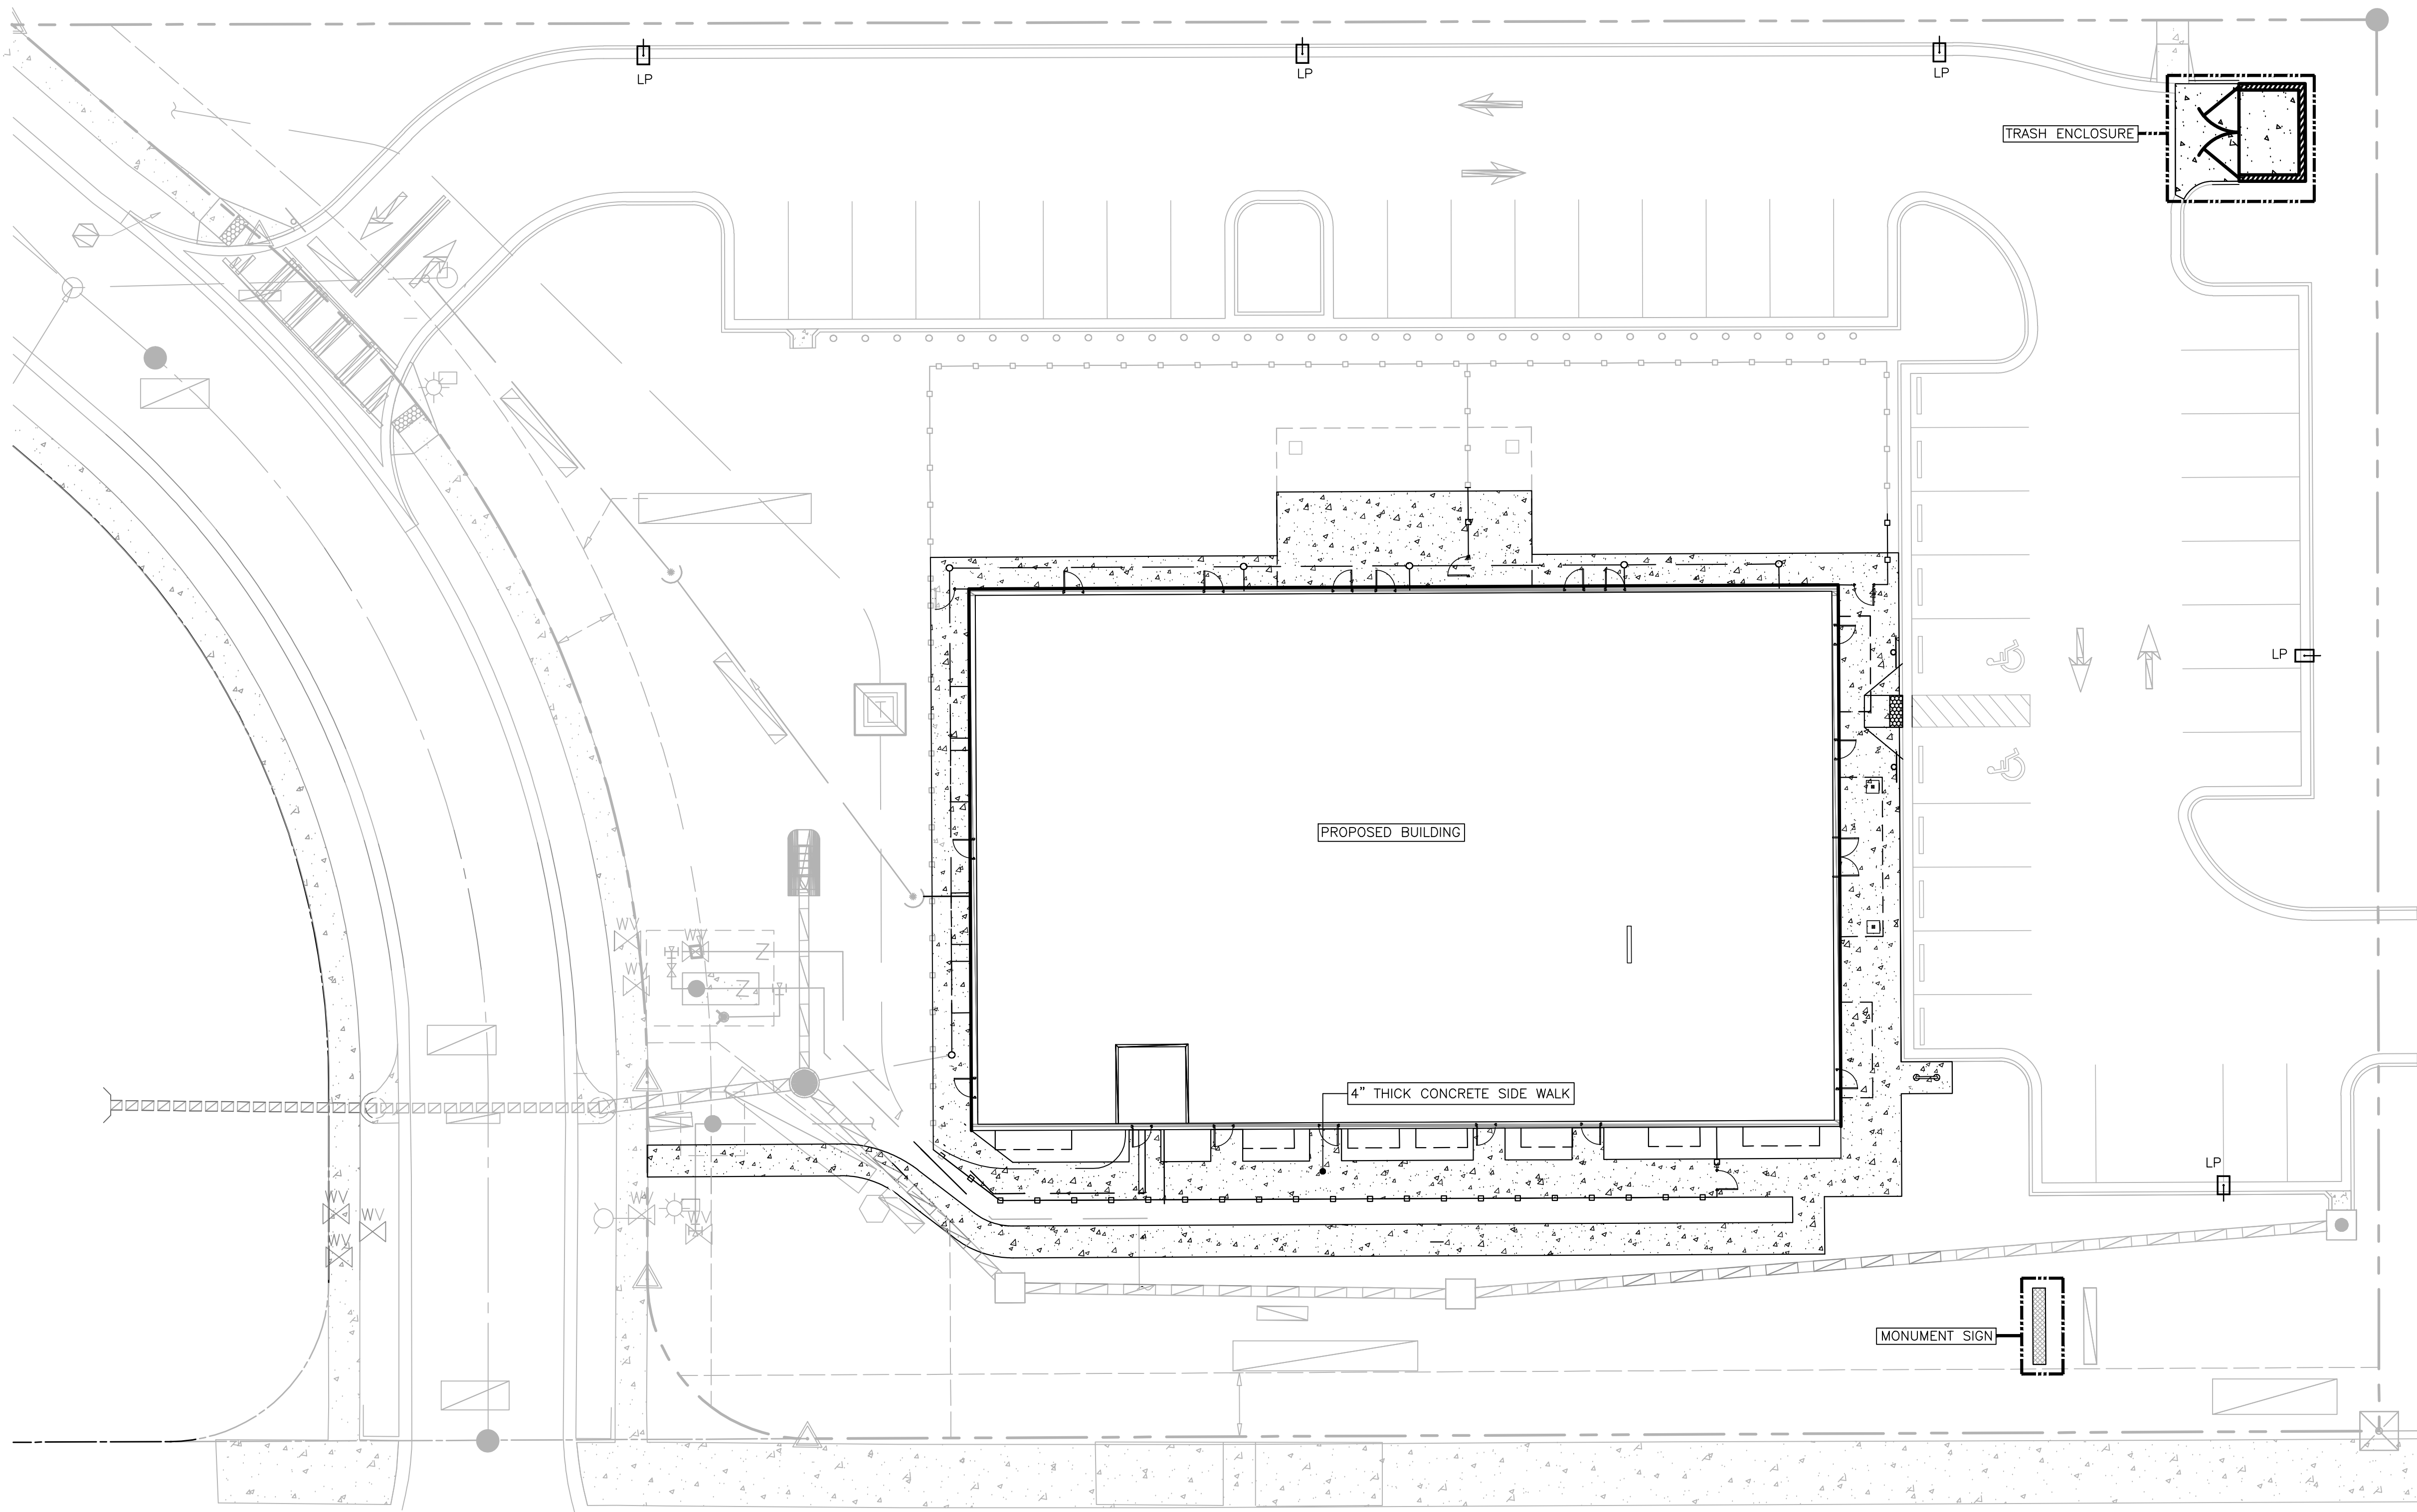


SITE WORK REINFORCEMENT PLAN

REF: 1/C400 (07/21/25)

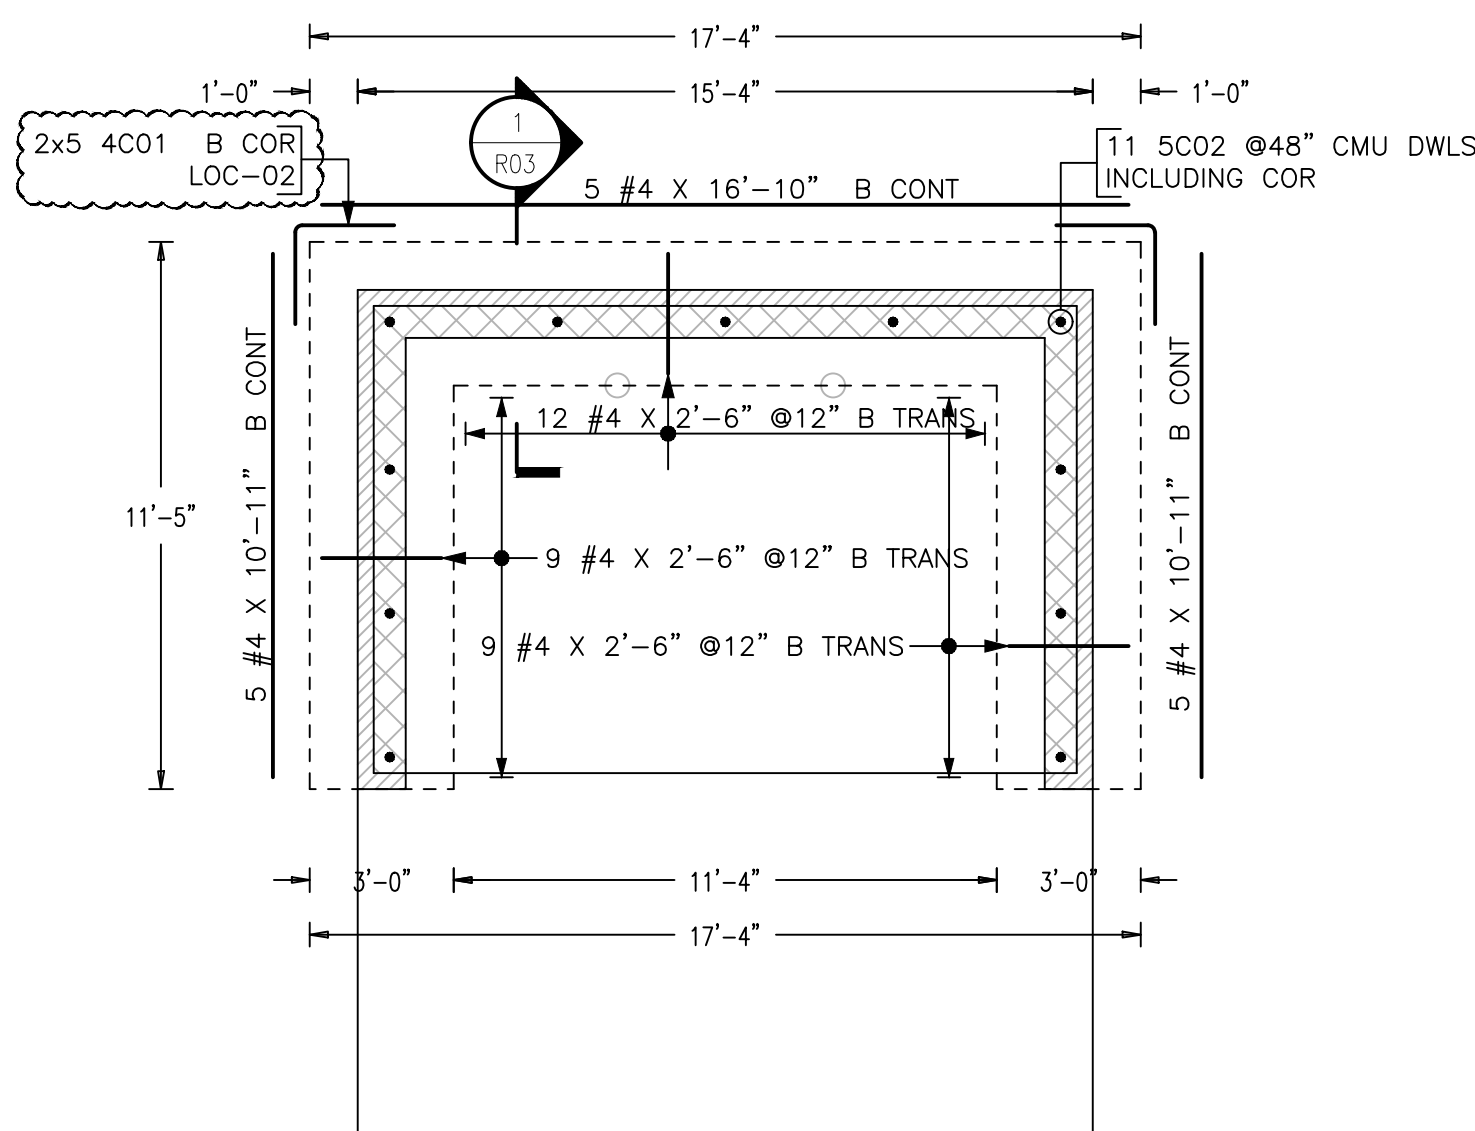


TRASH ENCLOSURE FOOTING REINF. PLAN

REF: 1/C701 (07/21/25)

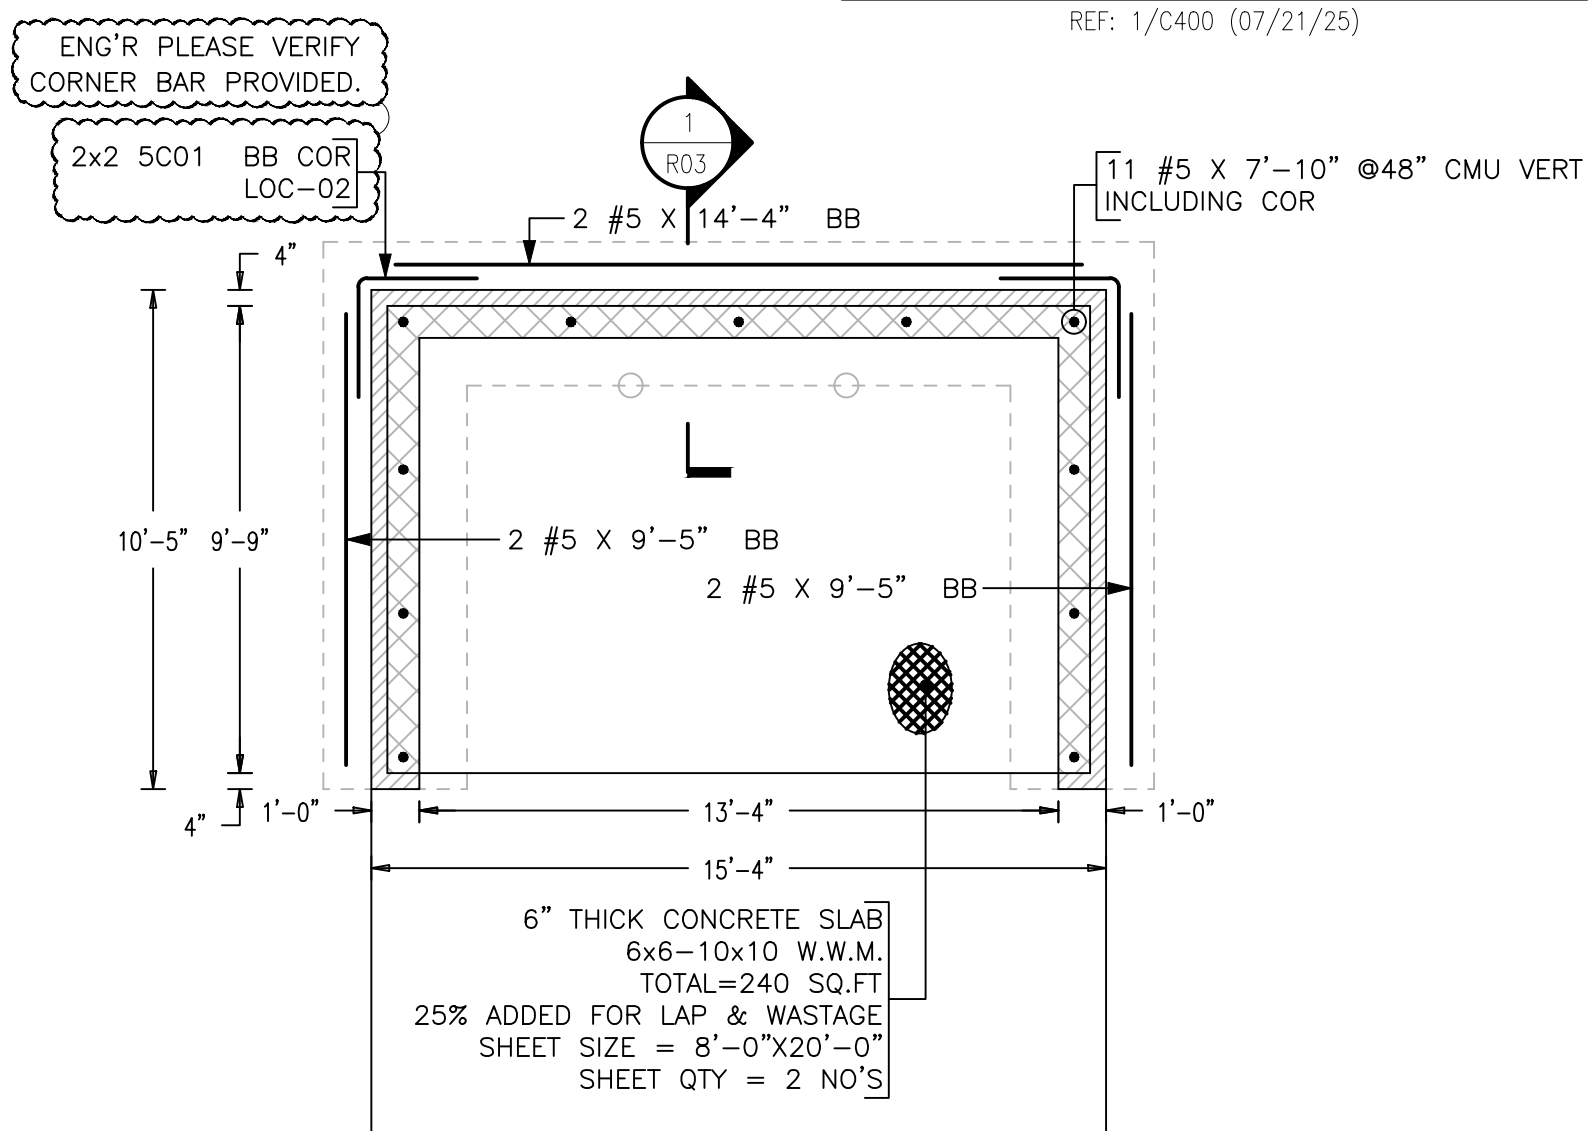

TRASH ENCLOSURE SLAB & CMU WALL REINF. PLAN

REF: 1/C701 (07/21/25)

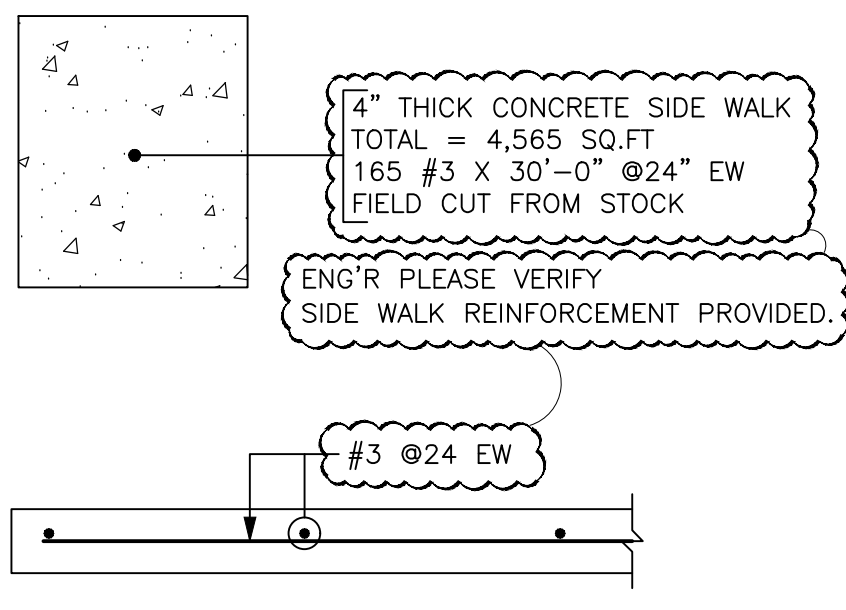

TYPICAL SIDE WALK SECTION


REF: C700 (07/21/25)

ALL BARS ARE GRADE 60, ASTM A615

FOR APPROVAL


NOTICE

REINFORCING STEEL PLACING DRAWING ONLY. USE IN CONJUNCTION WITH CONTRACT DRAWINGS & SPECIFICATIONS. ELEVATIONS & DIMENSIONS SHOWN ON DRAWING ARE FOR DETAILING PURPOSES ONLY AND SHOULD NOT BE USED FOR CONSTRUCTION UNLESS VERIFIED BY ENGINEER OR CONTRACTOR.

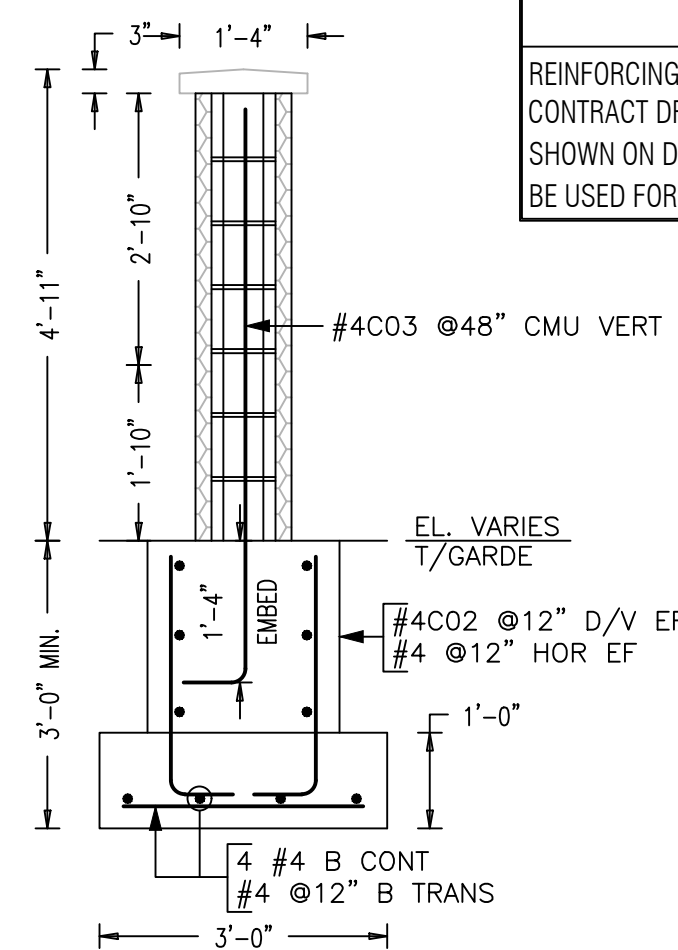


SECTION-2

REF: 3/C701 (07/21/25)

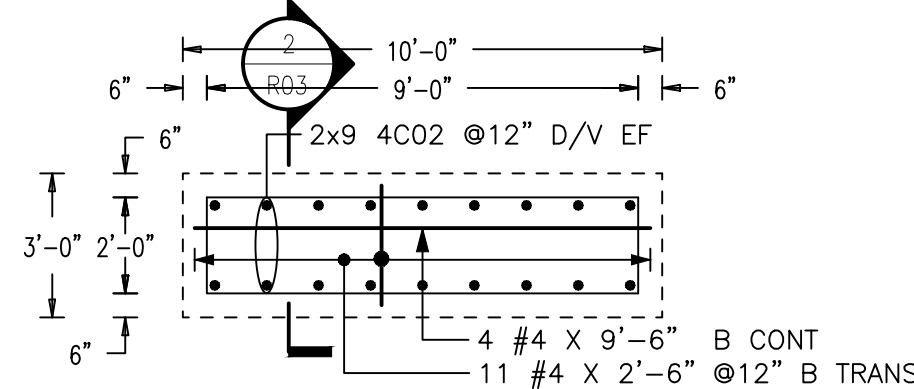


MONUMENT SIGN FOOTING REINF. PLAN

REF: 1/C701 (07/21/25)

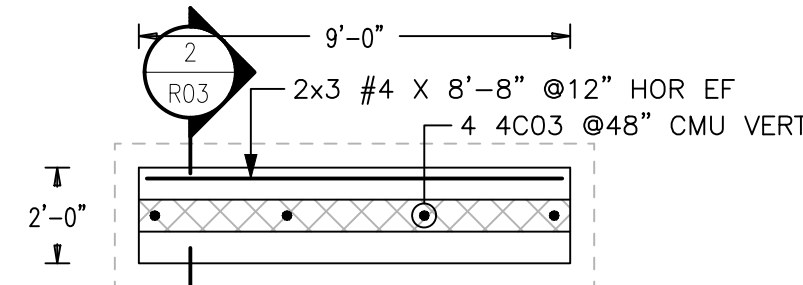


MONUMENT SIGN CMU WALL REINF. PLAN

REF: 1/C701 (07/21/25)

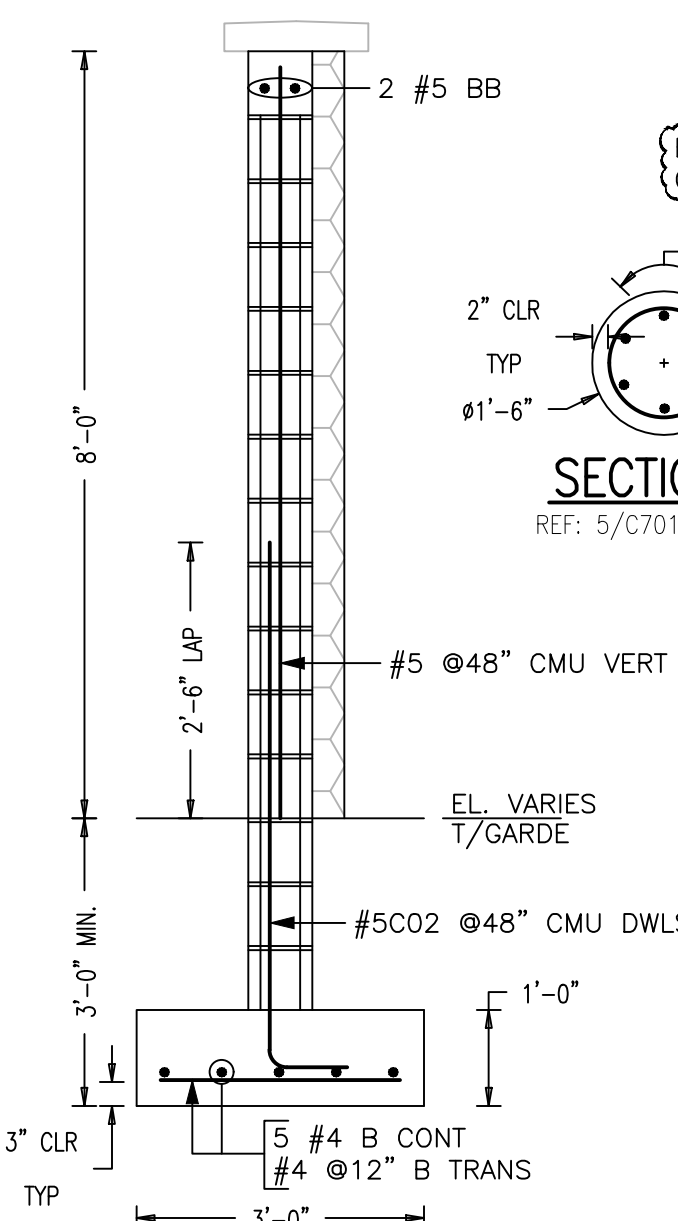


SECTION-1

REF: 3/C701 (07/21/25)

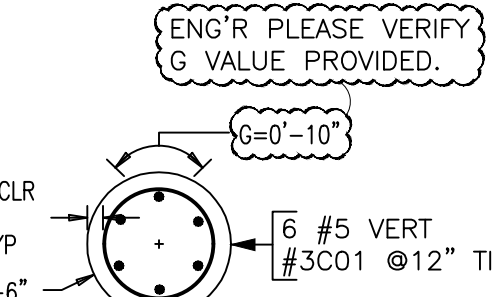

SECTION-AA


REF: 5/C701 (07/21/25)

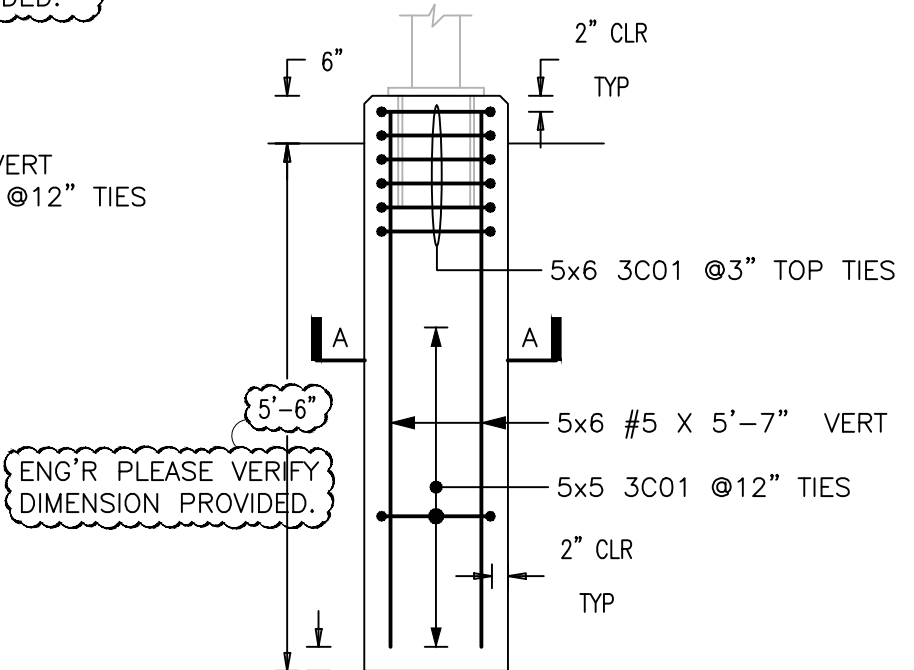

LIGHT POLE

REF: 5/C701 (07/21/25)

Release Number: R03				Bar List												
Bar Mark	Qty	Size	Total Length	Type	A'	B'	C'	D'	E'	F'	G'	H'	I'	J'	K'	L'
3C01	55	#3	4'-6"	T3			3'-8"				0'-10"					1'-2"
4C01	10	#4	4'-2"	T7			2'-1"									
4C02	16	#4	3'-2"	2	0'-8"	2'-6"										
4C03	4	#4	6'-8"	2	0'-8"	6'-0"										
5C01	4	#5	5'-0"	17		2'-6"	2'-6"									
5C02	11	#5	6'-4"	2	0'-10"	5'-6"										

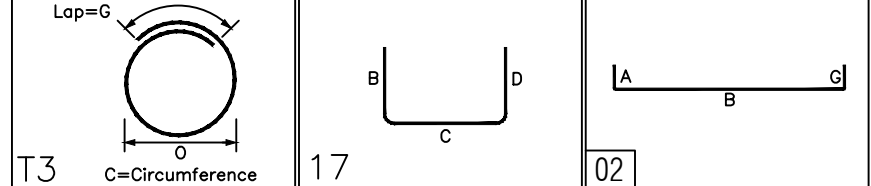

ENG'R PLEASE VERIFY LAP SCHEDULE PROVIDED.

LAP NOTES:
LAP VALUES AS PER SHEETS-100

SIZE	TOP	OTHERS
#3	24"	18"
#4	32"	25"
#5	40"	31"
#6	48"	37"

NOTES:

1. TOP OF GRADE BEAM EL. REFER PLAN UNO.
2. TOP OF SLAB ON GRADE EL. REFER PLAN UNO.
3. COVER DETAILS: SECTION 1,2,3,4 & 6
4. STOCK LENGTH USED = 30'-0"

LABEL LEGENDS

- 3X2X1 #4
- 4A01 #48" Dwl.
- NOTES
- SPACING
- BAR MARK
- NO OF BARS
- EACH FACE/No. of Lift
- NO OF LOCATION